


GROUND FLOOR PLAN
SCALE 1 : 100


APPROVAL STAMP

This approval is valid subject to "No objection Certificate" from The Director of Industries under Bombay Metropolitan Regional Plan Policy.
 Approved subject to the conditions Communicated under this office letter No. PLH/..... The Date..... without prejudice to The provisions of the Factories Act, 1948 And the rules prescribed there under
 1217/2016/00123/52
24 MAY 2017


[Signature]
**Joint Director
 Industrial Safety & Health
 KALYAN.**

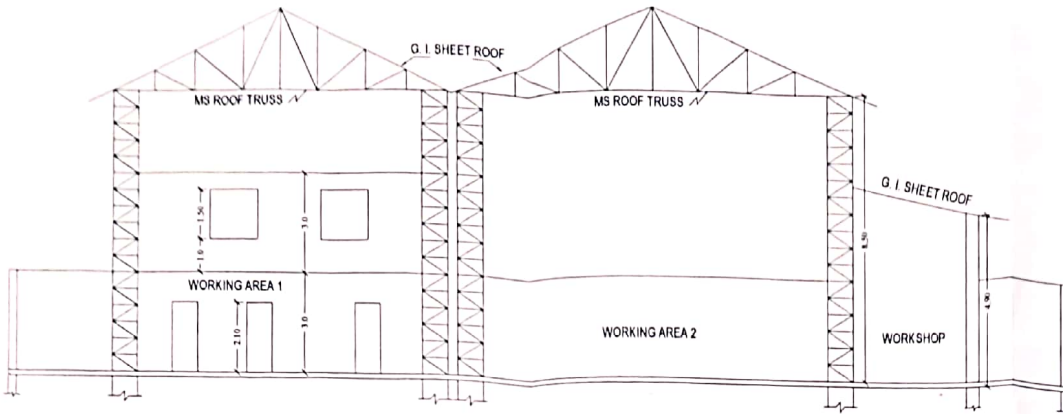

SECTION A - A
 SCALE 1 : 100

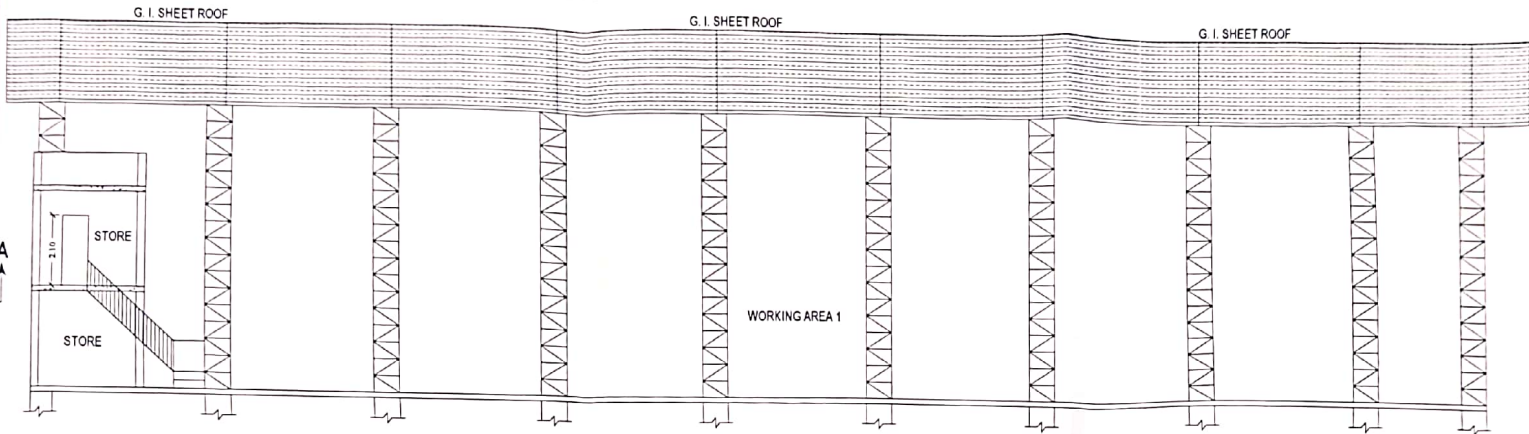


SECTION B - B
 SCALE 1 : 100

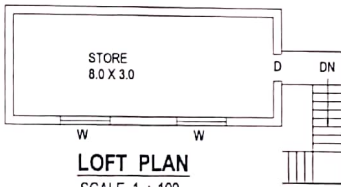


LOFT PLAN
 SCALE 1 : 100

SCHEDULE OF MACHINERY			
SR. NO.	DESCRIPTION	SIZE	QTY.
1	ROLLING MC	3.0 X 1.0	1
2	COMPRESSOR	1.2 X 0.5	1
3	OVEN	0.5 X 0.7	1
4	LATHE MC	2.50 X 80	1
5	HACK SAW CUTTING MC	0.7 X 1.1	1
6	CUTTING MC	0.7 X 1.1	1
7	DRILL MC	0.7 X 0.5	2

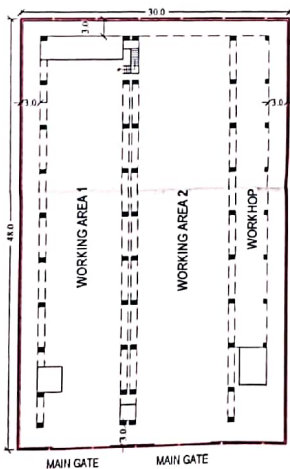

BLOCK PLAN
 SCALE 1 : 500

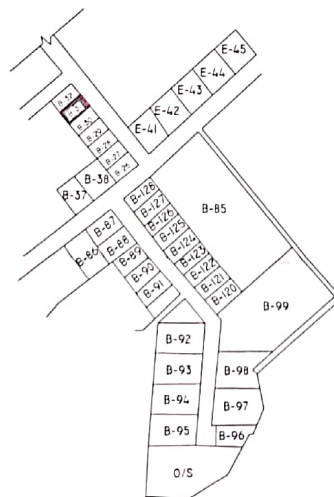

LOCATION PLAN
 SCALE 1:NTS.

SCHEDULE OF DOOR'S & WINDOWS		
D	DOOR	0.80 X 2.10
D1	DOOR	0.70 X 2.10
W	WINDOWS	1.50 X 1.50

AUTH. SIGNATURE

NOTE :-
 BOUNDARY LINE SHOWN IN RED COLOR
 ALL DIMENSION IN METER
 SCALE IS 1 : 100 , 500.
 ALL MACHINES ARE MOVABLE

PRODUCTIVE ENGINEERS (I) PVT. LTD.

PLOT NO. B-31, ADDITIONAL AMBERNATH INDL. AREA, MIDC, AMBERNATH, DIST- THANE.